

DRAWING AND THE DESIGN THEREON IS  
PROPERTY OF COLLECTIVE  
HITECTURE COMPANY. THEIR USE  
HOUT WRITTEN LICENSE IS PROHIBITED.  
VALID FOR USE UNLESS SEAL IS AFFIXED  
DATED.

**COLLECTIVE**  
ARCHITECTURE COMPANY

PH: 423.398.6200

5-STORY 113-UNIT ALTITUDE &  
5-STORY 104-UNIT TOWNEPLACE SUITES


HENDERSONVILLE, NC 28792

DRAWN BY: KJC  
 DATE: 06-04-2026  
 PROJECT #: 26-024  
 REVISIONS:

HEET DESCRIPTION:  
SCHEMATIC  
SITE PLAN

SHEET NUMBER:

## SITE-1

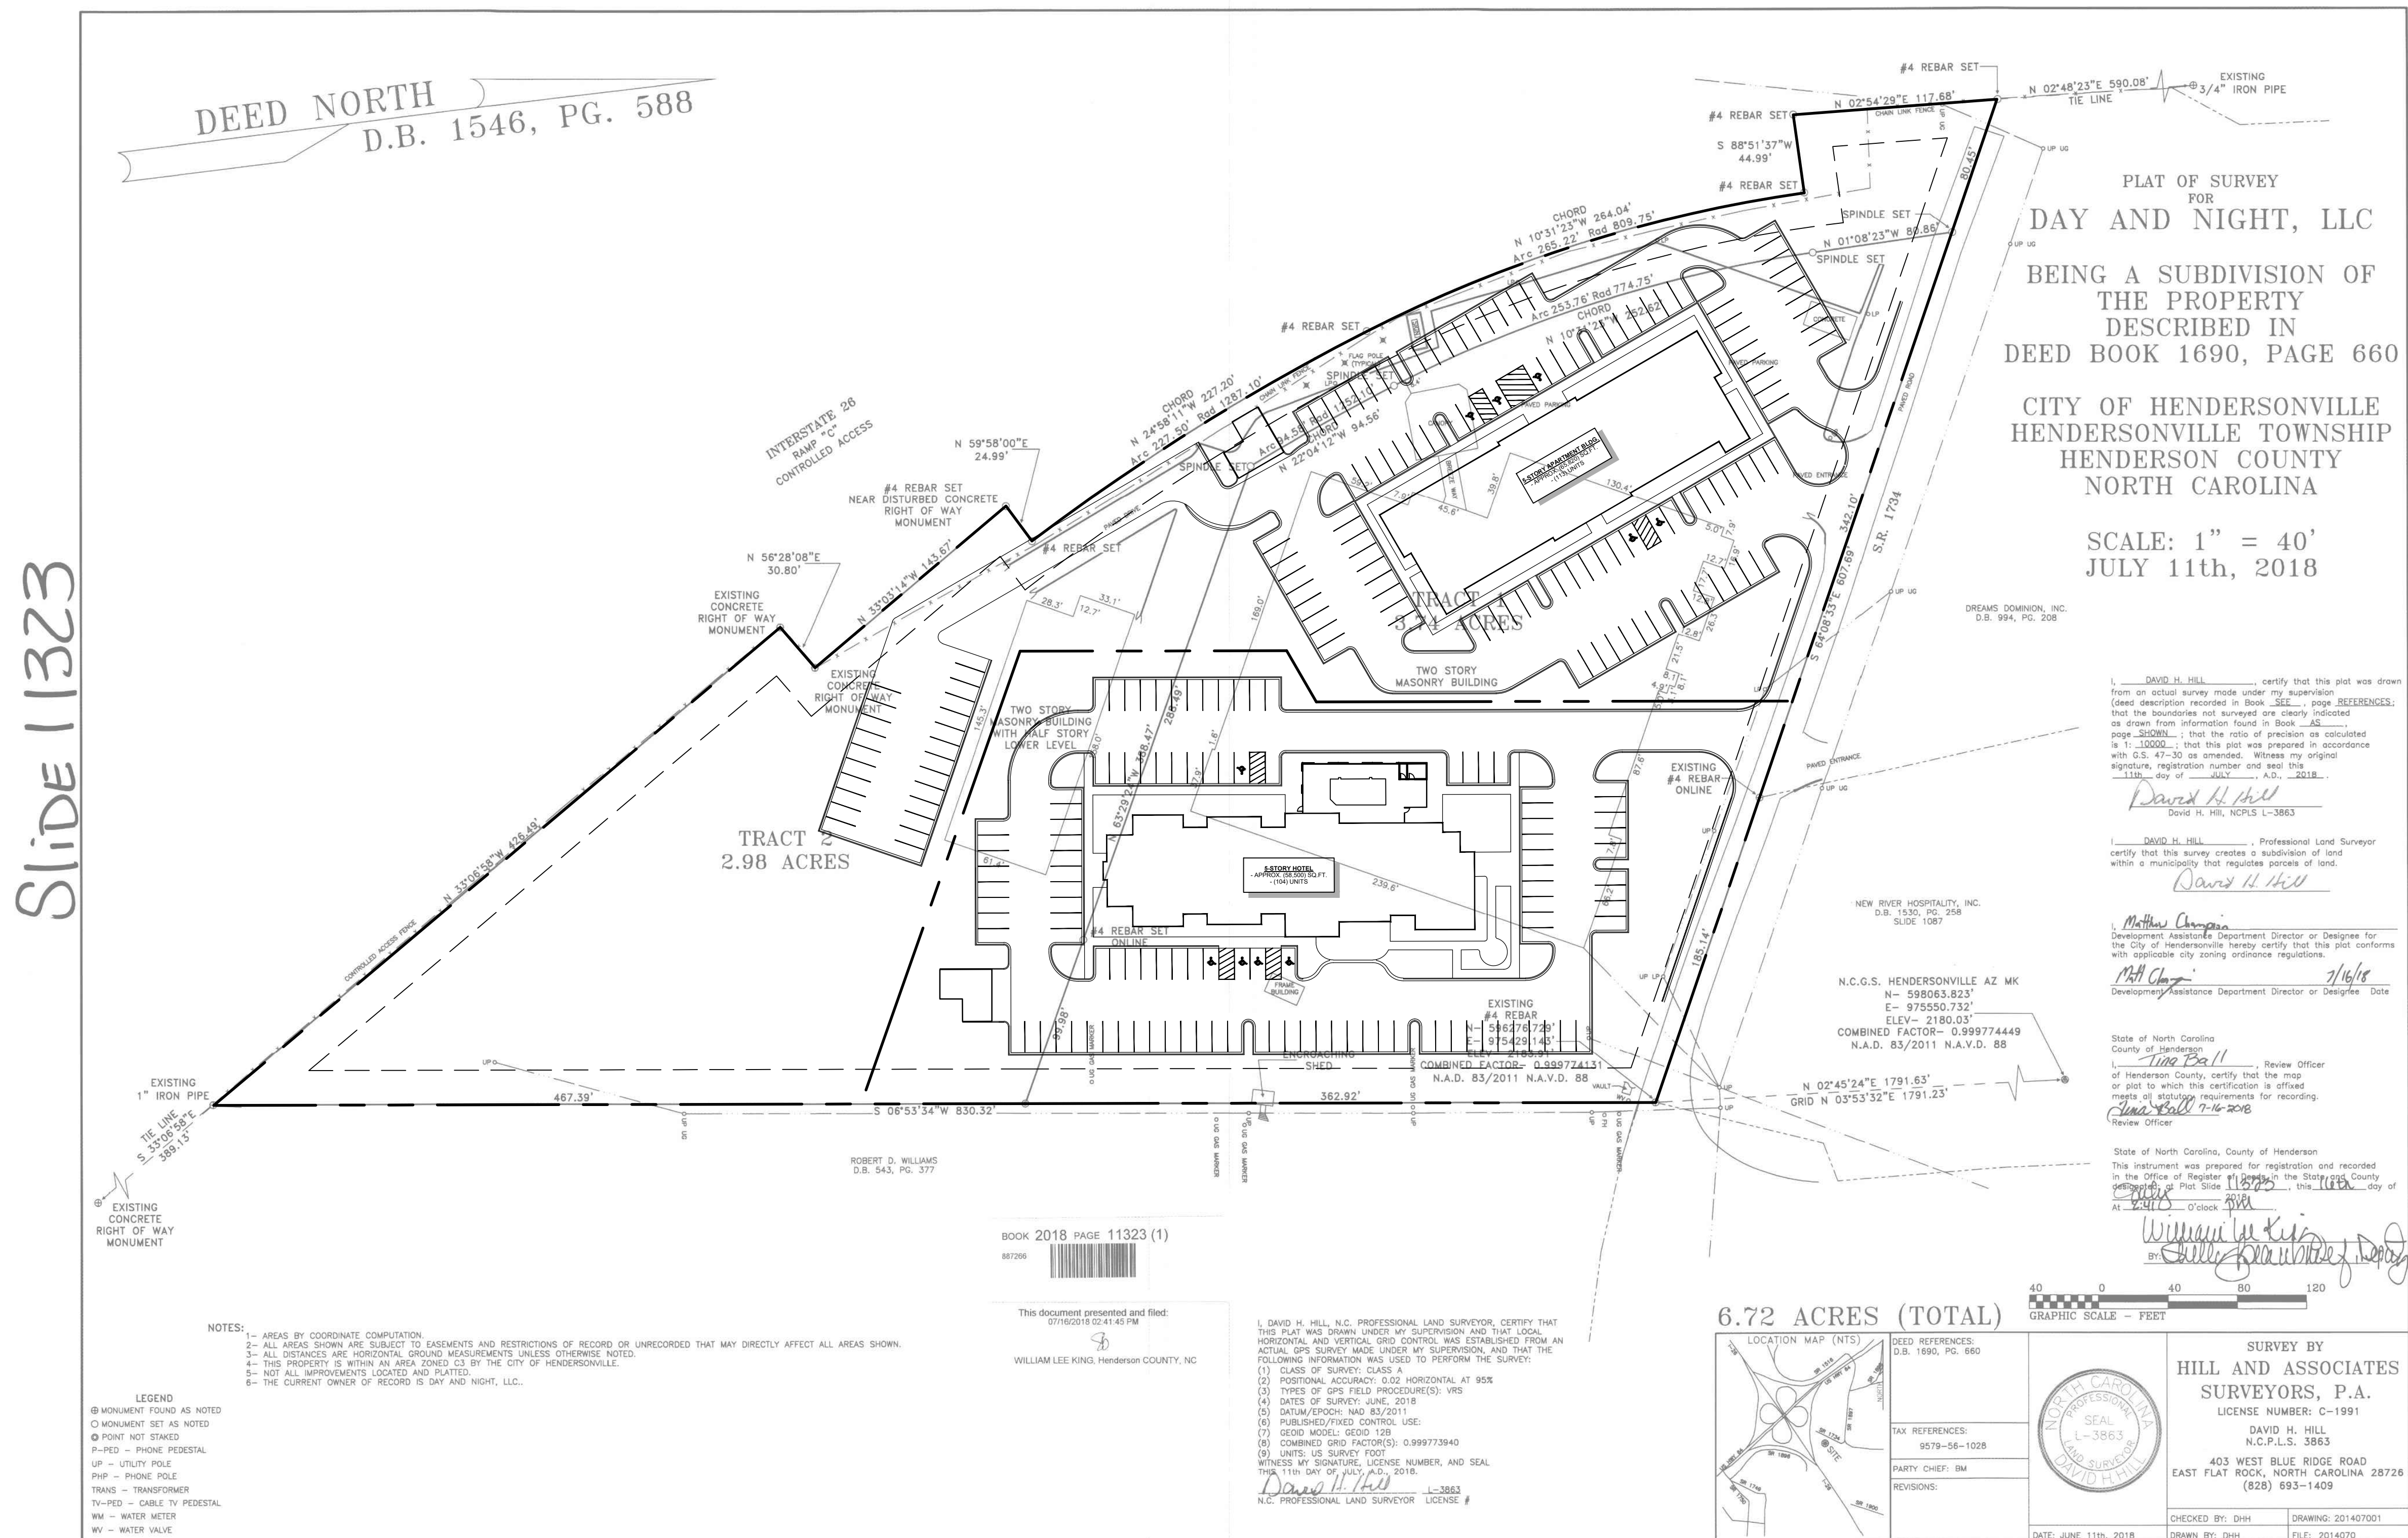

## SCHEMATIC SITE PLAN

**01**  
SCALE: 1"=50'