


SEWER SIZE	DROP SIZE
8"	8"
10"	10"
12", 15", 18"	12"
21", 24"	15"
27", 30", 36"	18"

TABLE OF DIMENSIONS	
"P"	"S"
6"	16"
8"	17"
10"	19"
12"	20"

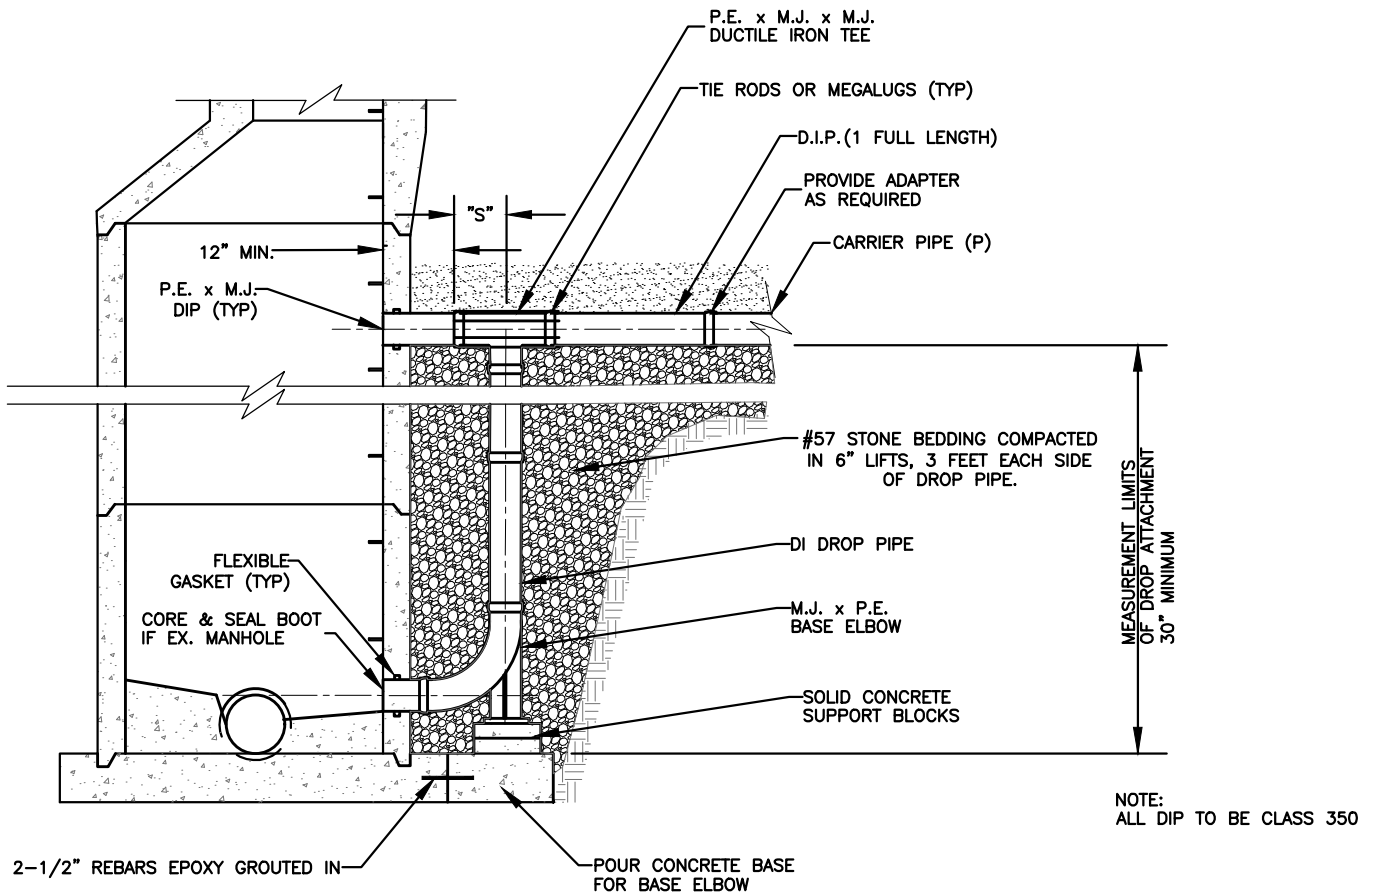

DATE: 09/17/2019 SS-D DWG. NO. 9

SCALE: NOT TO SCALE

City of Hendersonville Engineering Department
 305 Williams Street
 Hendersonville, NC 28792
 (828) 697-3000 (office)
www.cityofhendersonville.org

DROP MANHOLE

