


| SEWER SIZE | DROP SIZE |
|---------------|-----------|
| 8" | 8" |
| 10" | 10" |
| 12", 15", 18" | 12" |
| 21", 24" | 15" |
| 27", 30", 36" | 18" |

| TABLE OF DIMENSIONS | |
|---------------------|-----|
| "P" | "S" |
| 6" | 16" |
| 8" | 17" |
| 10" | 19" |
| 12" | 20" |

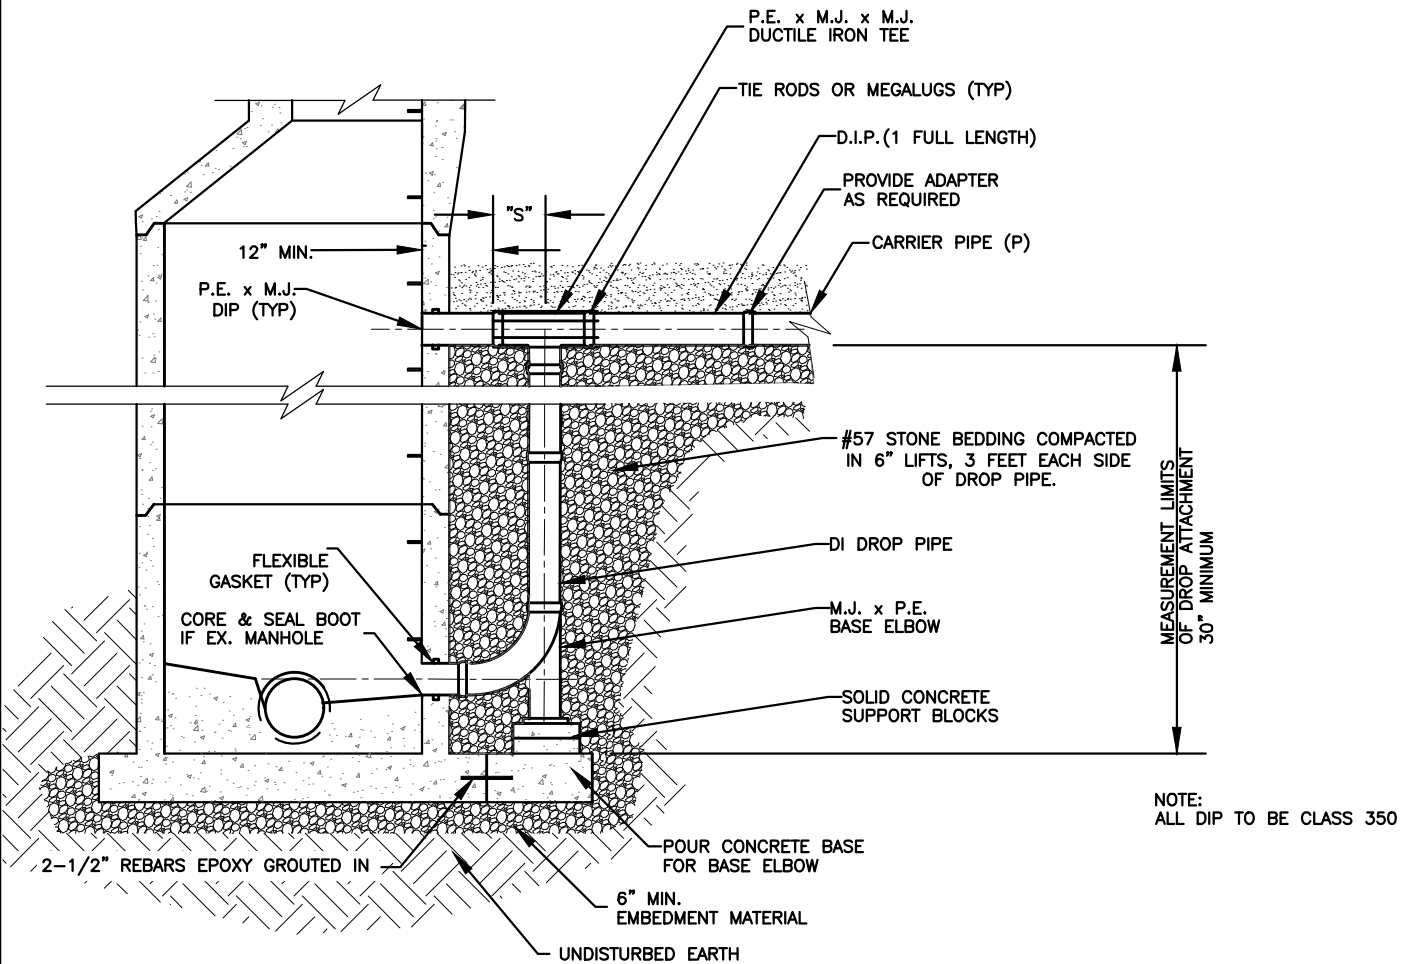

DATE: 02/15/2021 SS-D DWG. NO. 9

SCALE: NOT TO SCALE

City of Hendersonville Engineering Department
 305 Williams Street
 Hendersonville, NC 28792
 (828) 697-3000 (office)
www.cityofhendersonville.org

DROP MANHOLE

