




1/2" THICK STEEL CASING PIPE W/ UV RESISTANT BITUMINOUS COATING. DIAMETER TO BE A MIN. 4" LARGER THAN LARGEST O.D. OF SEWER MAIN

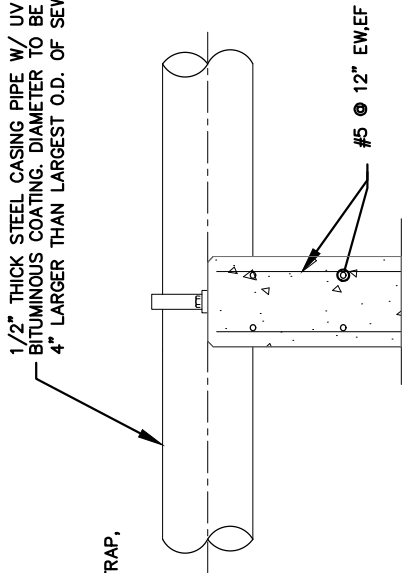

STAINLESS STEEL PIPE STRAP, 1/4" THICK X 3" WIDE

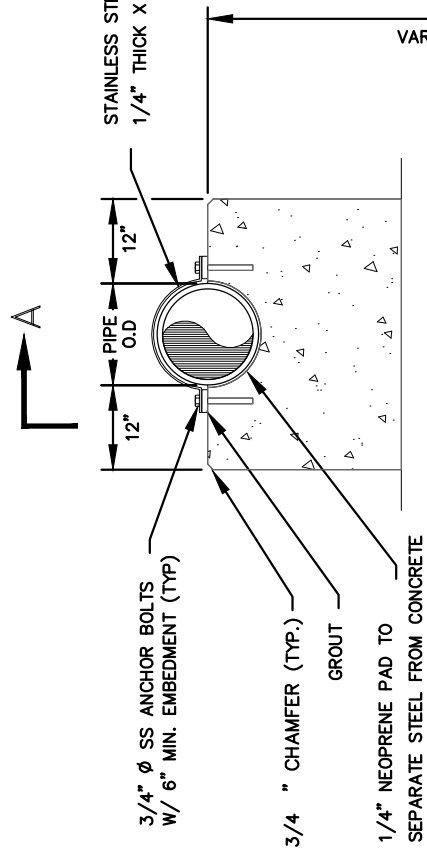


VARIES

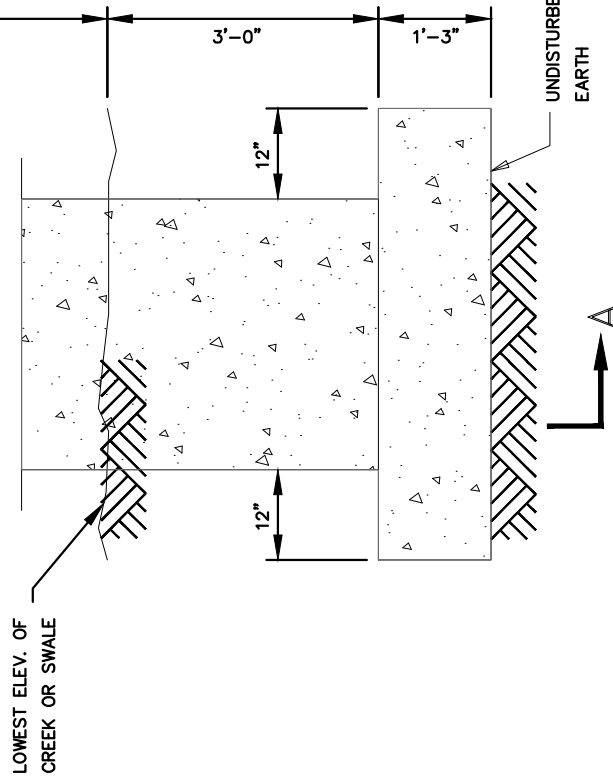

@ 12" EF, 2" CLEAR #5x3'-6" DOWELS

#6 @ 12" EW, T&B, 3" CLEAR

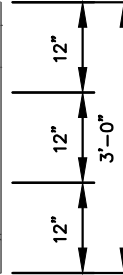

SECTION

ELEVATION

DATE: 01/12/2019 SS-D DWG. NO. 23-2

SCALE: NOT TO SCALE

City of Hendersonville Engineering Department  
305 Williams Street  
Hendersonville, NC 28792  
(828) 697-3000 (office)

[www.cityofhendersonville.org](http://www.cityofhendersonville.org)

AERIAL SEWER CROSSING (2 OF 2)

