


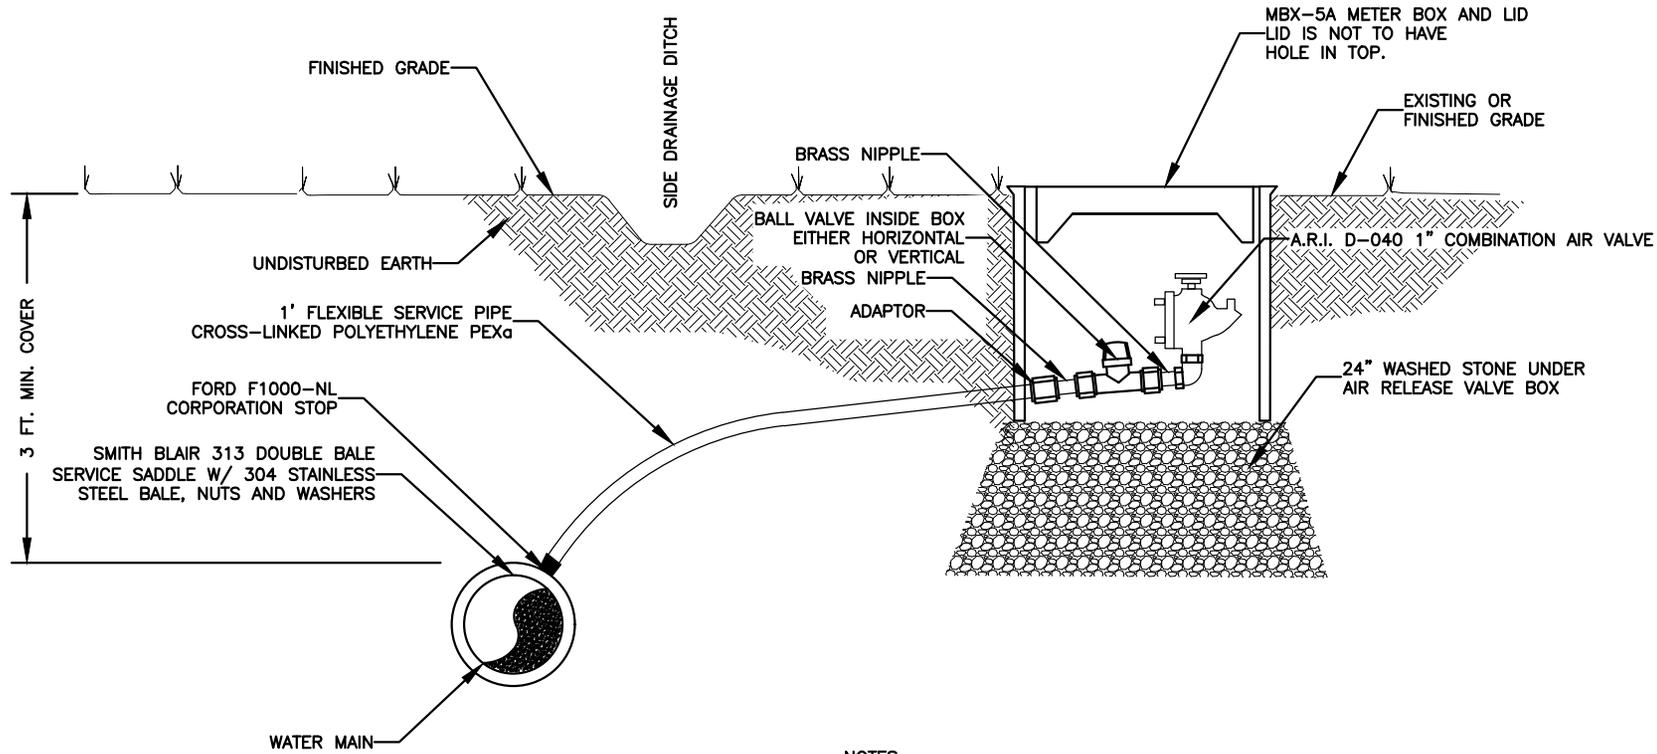

**STANDARD AIR RELEASE VALVE
INSTALLATION DETAIL**



NOTES:

1. PIPE AND FITTINGS SIZE SHALL MATCH THE SIZE OF THE PROPOSED AIR RELEASE VALVE TO BE INSTALLED.
2. LOCATION TO BE THE SAME AS METER BOX DETAILS.
3. TRACER WIRE NOT SHOWN FOR CLARITY. TRACER WIRE SHALL BE CONNECTED TO WATER MAIN TRACER USING CONNECTORS APPROVED BY THE MANUFACTURERS. (SEE VALVE BOX INSTALLATION)
4. ACTUAL LOCATION OF AIR RELEASE VALVE SHALL BE COORDINATED WITH THE CITY AND PROPERTY OWNER.

DATE: 04/06/2019 **WD DWG. NO. 7**

SCALE: NOT TO SCALE

City of Hendersonville Engineering Department
 305 Williams Street
 Hendersonville, NC 28792
 (828) 697-3000 (office)
www.cityofhendersonville.org