


PLAN
NOT TO SCALE

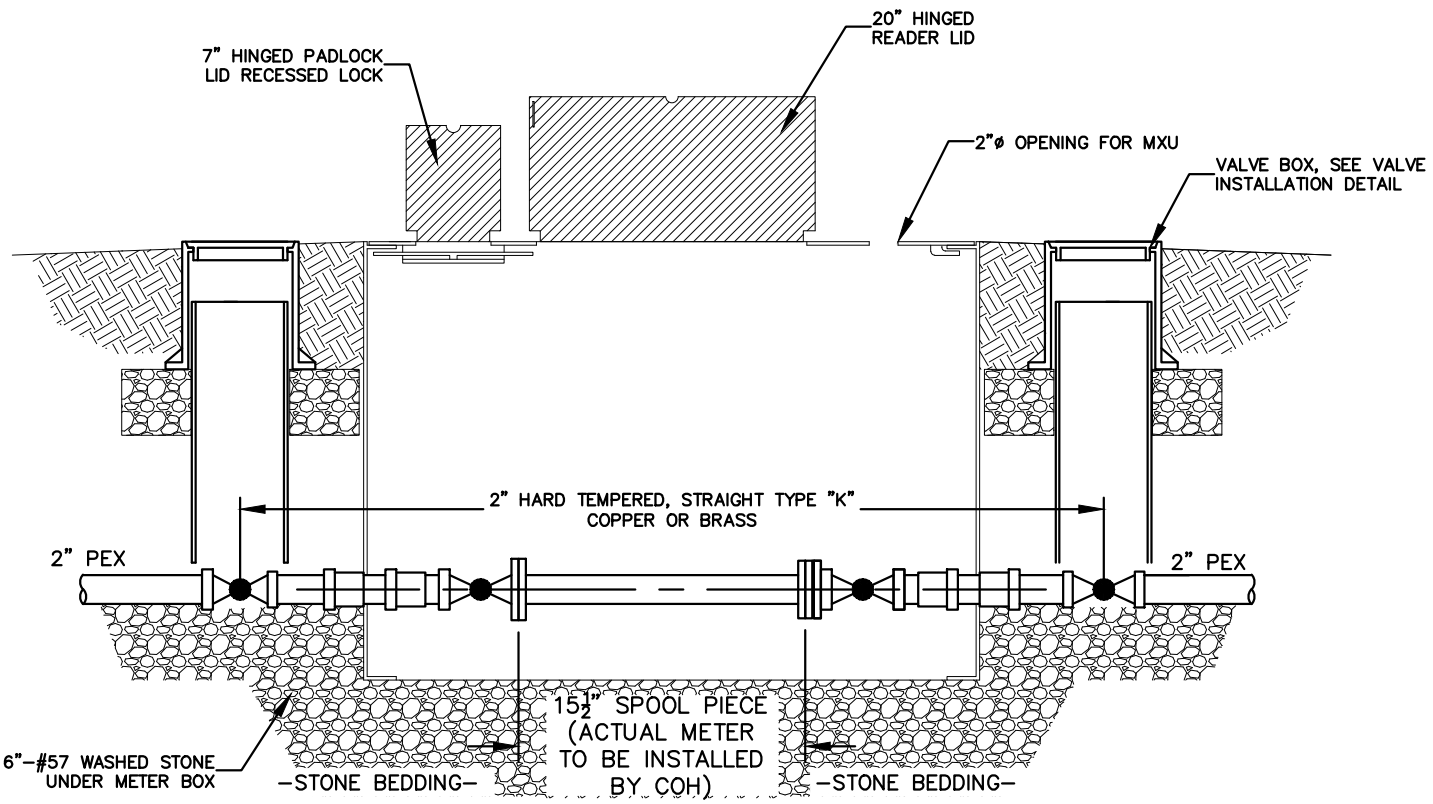

ELEVATION
NOT TO SCALE

DATE: 06/20/2019 WD DWG. NO. 10

SCALE: NOT TO SCALE

City of Hendersonville Engineering Department
305 Williams Street
Hendersonville, NC 28792
(828) 697-3000 (office)

www.cityofhendersonville.org

6/21/2019 9:53:47 AM

**2" METER BOX
AND INSTALLATION**

