
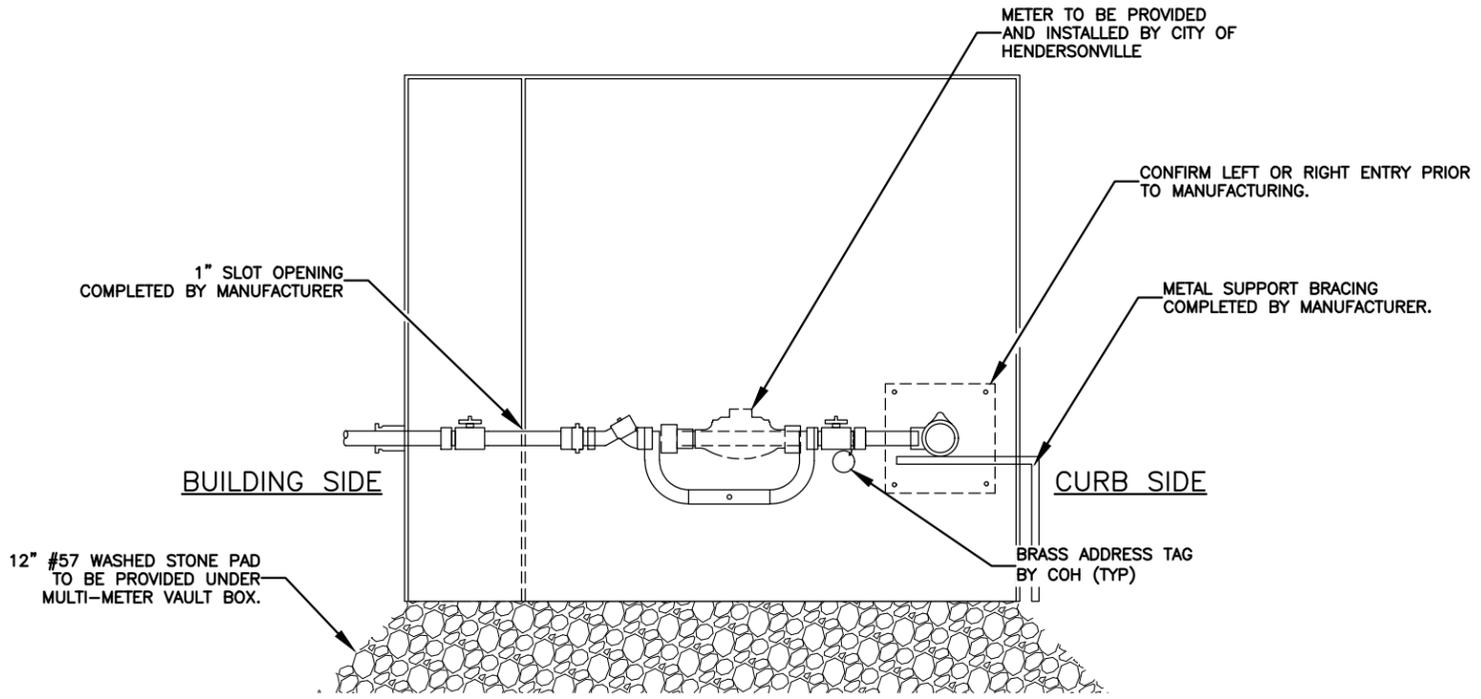


**NOTE:**

METER VAULT BOX AND INTERNAL PIPING TO BE PROVIDED BY AND INSTALLED BY CONTRACTOR.

METER VAULT BOX TO BE MANUFACTURED BY JACKSON WELDING OR ZUMCO.

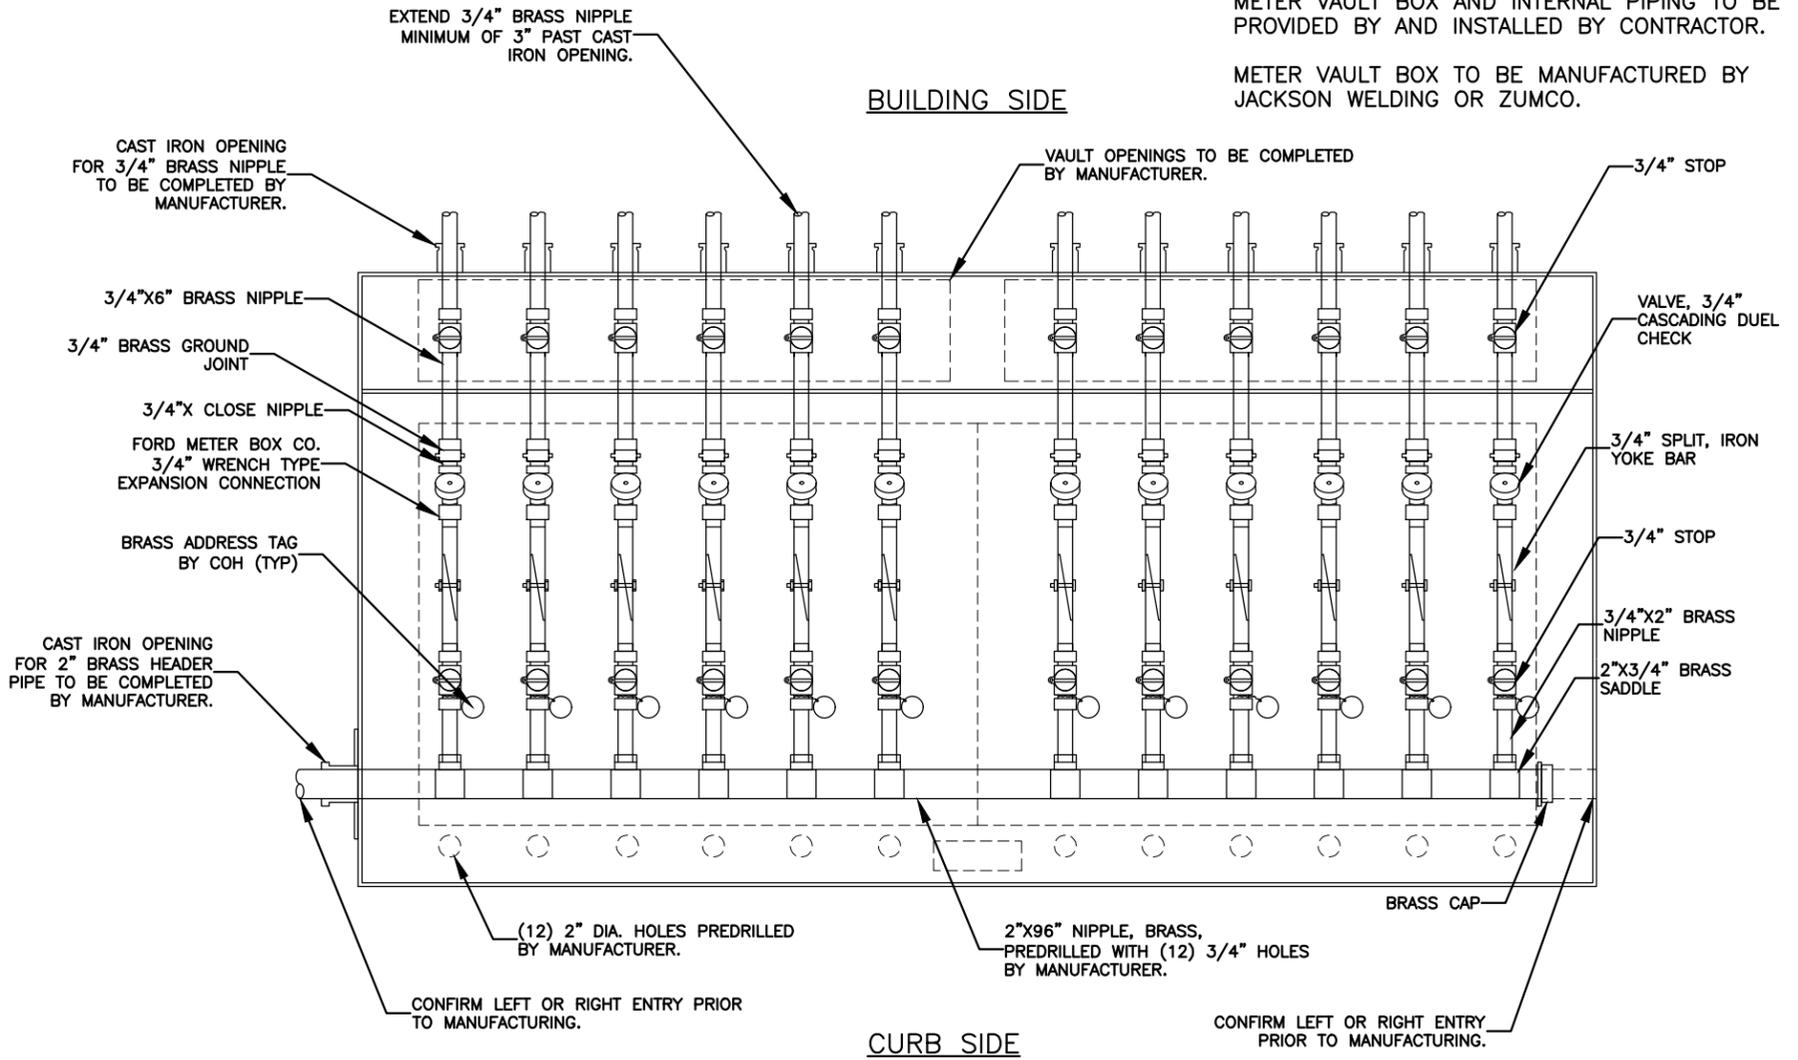

**MULTI-METER VAULT ASSEMBLY PARTS LIST**

QUANTITY	DESCRIPTION	CITY PART NUMBER
1 EA.	2"x96" NIPPLE, BRASS	
12 EA.	FORD METER BOX CO. 3/4" WRENCH TYPE EXPANSION CONNECTION	EC-23W-NL
12 EA.	2"x3/4" NPT SADDLE, BRASS NL	
12 EA.	3/4"x CLOSE NIPPLE, BRASS NL	N-3685-12
12 EA.	3/4"x2" NIPPLE, BRASS NL	N-3710-13
12 EA.	3/4"x6" NIPPLE, BRASS NL	N-3710-17
12 EA.	3/4"x12" NIPPLE, BRASS NL	N-3710-23
12 EA.	3/4" YOKE, IRON YOKE BAR, SPLIT, 2-PIECE Y503	Y-0504-02
12 EA.	STOP, 3/4" STRAIGHT BALL VALVE FOR YOKE NL	S-7915-33
12 EA.	VALVE, 3/4" CASCADING DUEL CHECK, NL	V-0494-33
12 EA.	UNION, 3/4" BRASS GROUND JOINT, NL	U-5435-00
12 EA.	STOP, 3/4" CURB VALVE, MALE, NL	S-7915-00
1 EA.	CAP, 2" PIPE, BRASS NL	C-0682-08

**NOTES:**

- COH WILL PROVIDE STAMPED ADDRESS TAGS.
- THE CONTRACTOR WILL PROVIDE A LICENSED PLUMBER TO VERIFY LINE SERVICES IN ALL MULTI-METER BOXES.

DATE: 07/25/2019 WD DWG. NO. 11

SCALE: NOT TO SCALE

City of Hendersonville Engineering Department  
305 Williams Street  
Hendersonville, NC 28792  
(828) 697-3000 (office)

www.cityofhendersonville.org

7/25/2019 2:37:46 PM

# MULTI-METER VAULT ASSEMBLY DETAIL

