


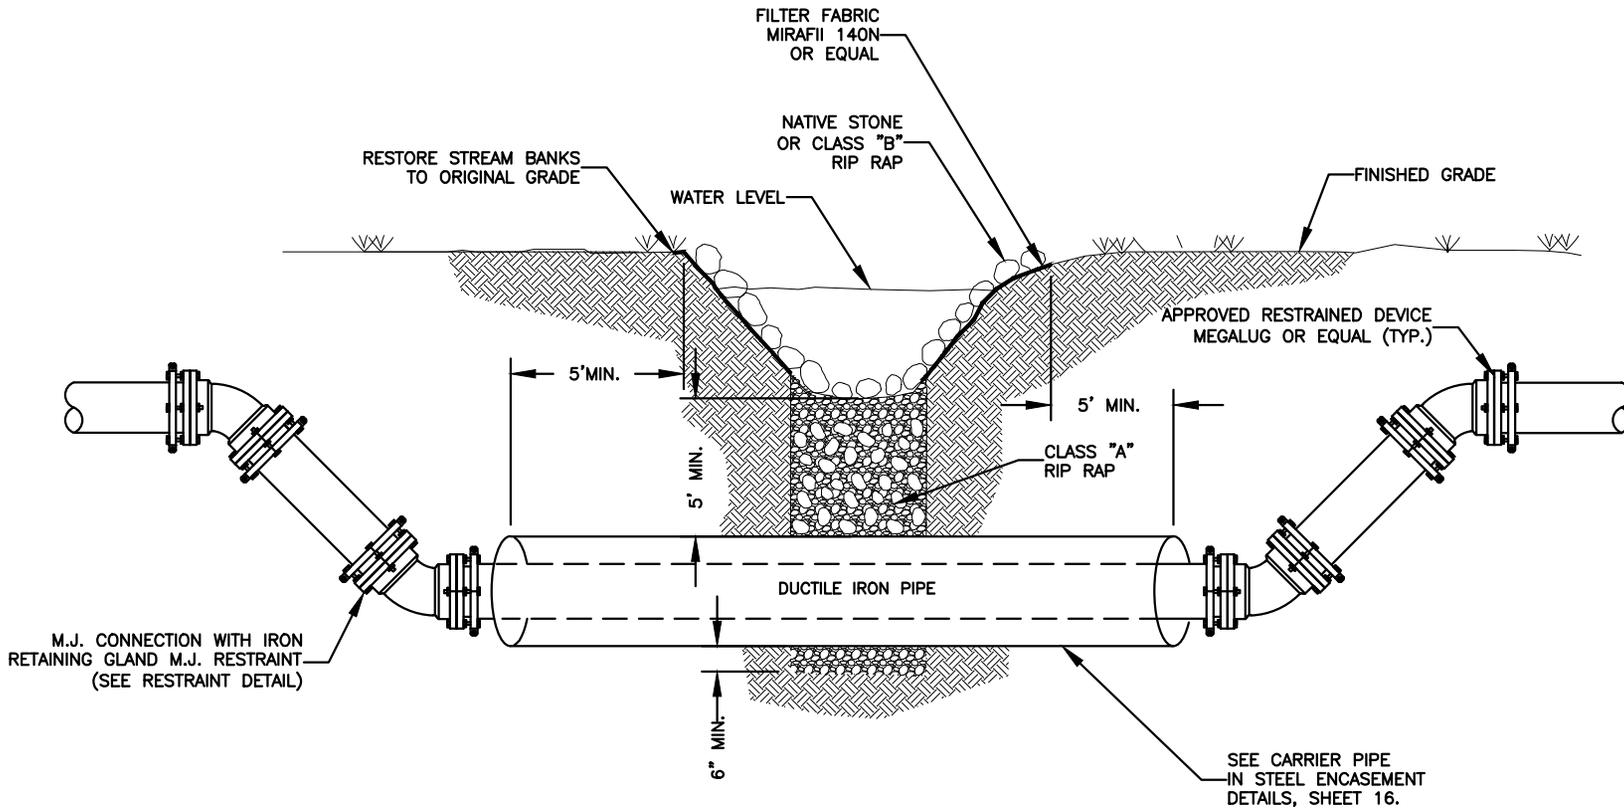

**OPEN CUT**  
**BELOW CREEK BOTTOM**  
**DETAIL**



\*TRACER WIRE NOT SHOWN FOR CLARITY. TRACER WIRE SHALL BE CONNECTED TO WATER MAIN TRACER USING CONNECTORS APPROVED BY THE MANUFACTURERS.

**DATE: 01/12/2019**    **WD DWG. NO. 17**

**SCALE: NOT TO SCALE**

City of Hendersonville Engineering Department  
305 Williams Street  
Hendersonville, NC 28792  
(828) 697-3000 (office)  
[www.cityofhendersonville.org](http://www.cityofhendersonville.org)