


S Main Street Bicycle Facility and Pedestrian Improvements


March 7, 2024

SEE SHEET 3

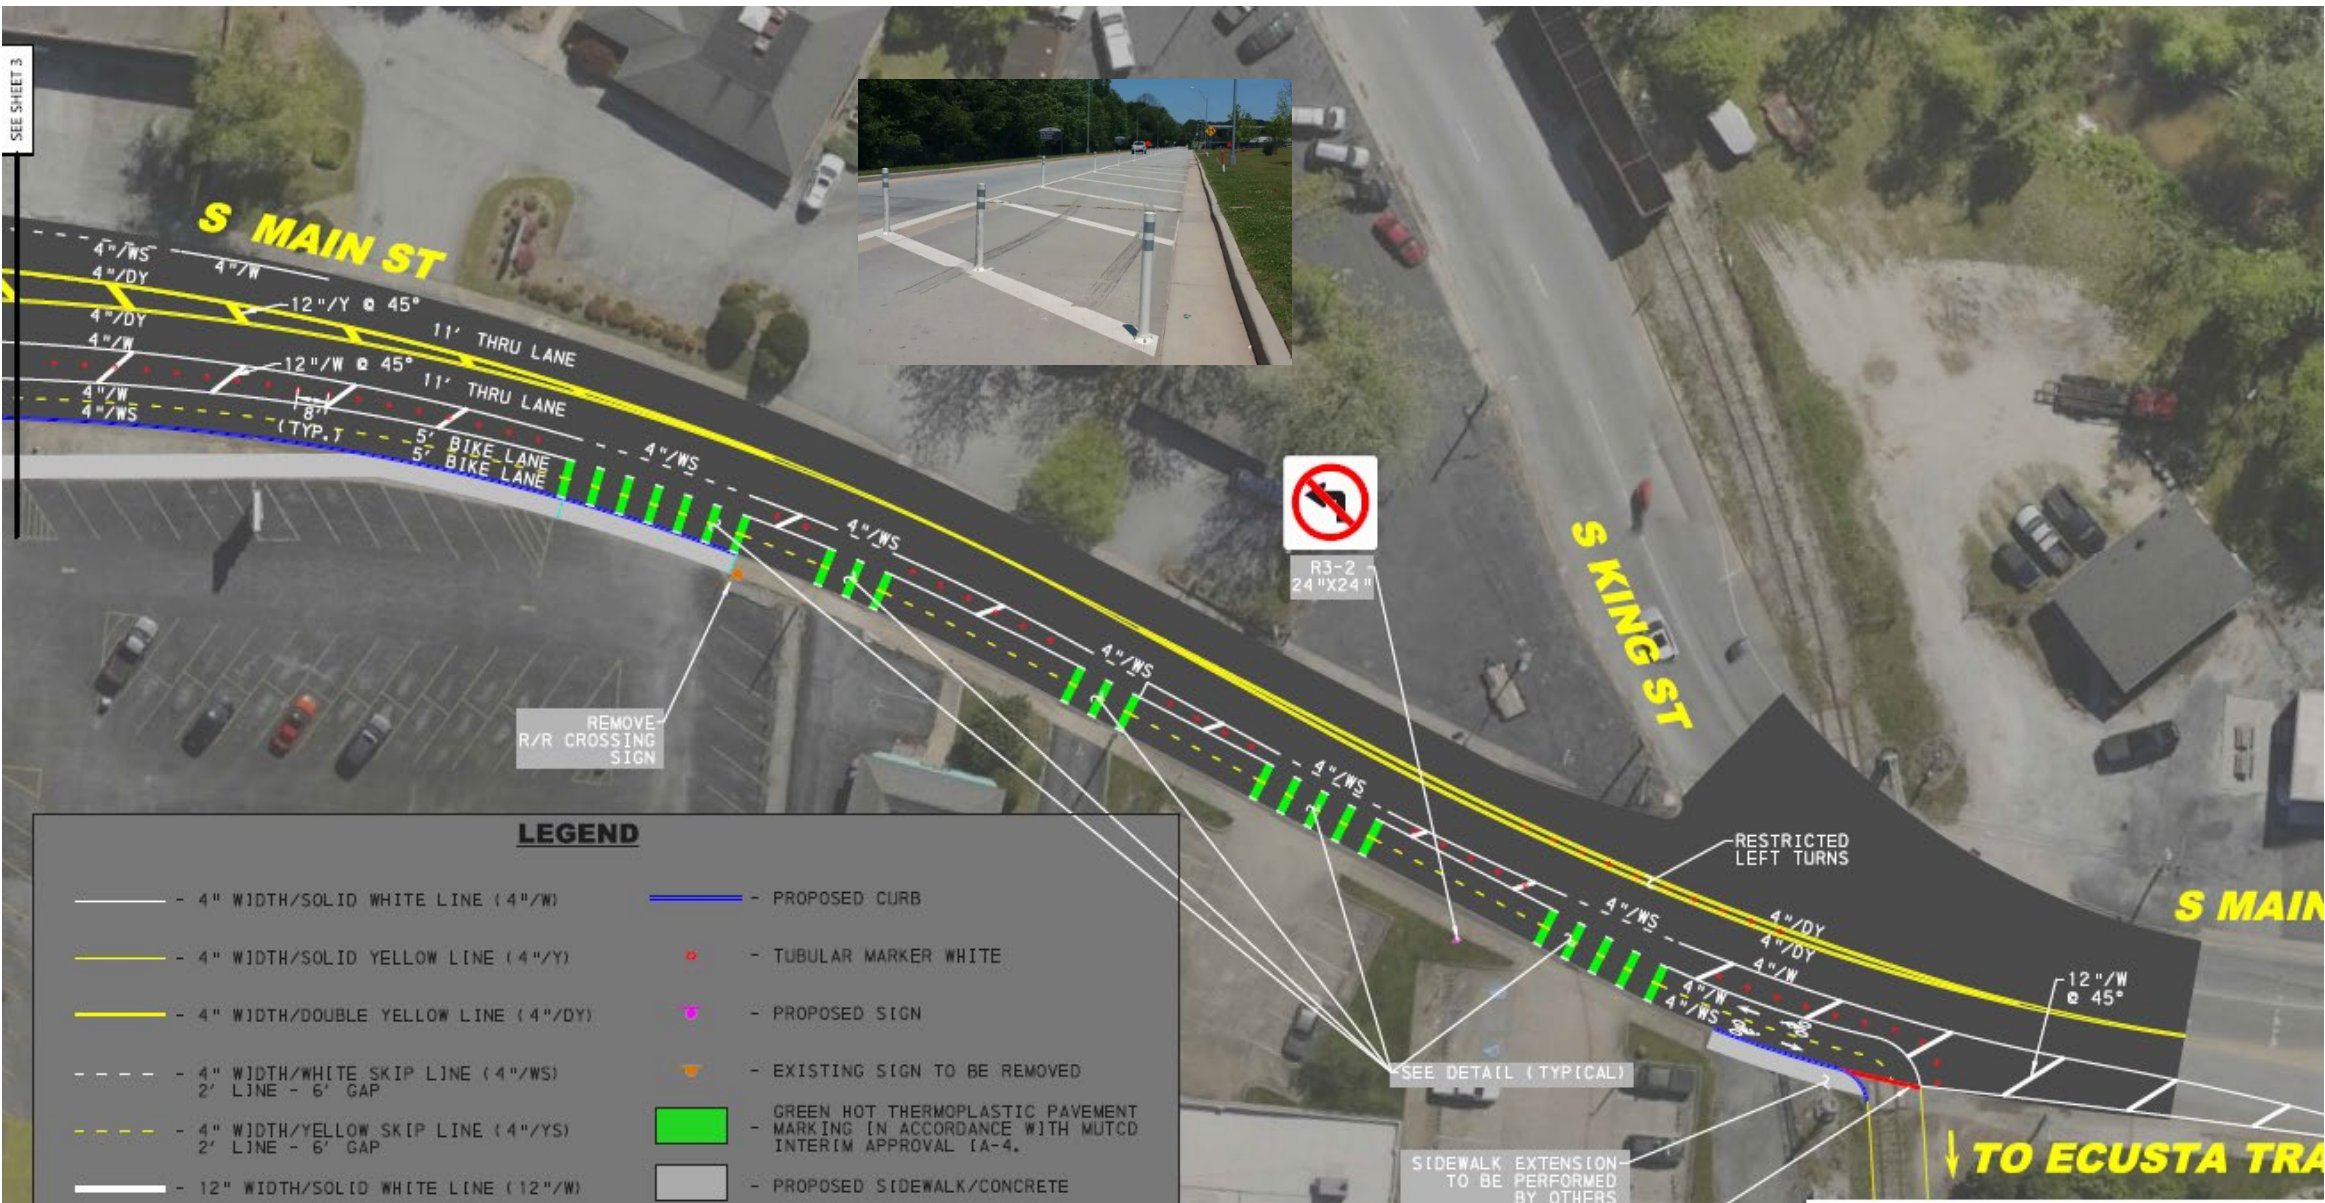


LEGEND

- 4" WIDTH/SOLID WHITE LINE (4"/W)
- 4" WIDTH/SOLID YELLOW LINE (4"/Y)
- 4" WIDTH/DOUBLE YELLOW LINE (4"/DY)
- 4" WIDTH/WHITE SKIP LINE (4"/WS)
2' LINE - 6' GAP
- 4" WIDTH/YELLOW SKIP LINE (4"/YS)
2' LINE - 6' GAP
- 12" WIDTH/SOLID WHITE LINE (12"/W)
- PROPOSED CURB
- TUBULAR MARKER WHITE
- PROPOSED SIGN
- EXISTING SIGN TO BE REMOVED
- GREEN HOT THERMOPLASTIC PAVEMENT MARKING [IN ACCORDANCE WITH MUTCD INTERIM APPROVAL (A-4).
- PROPOSED SIDEWALK/CONCRETE

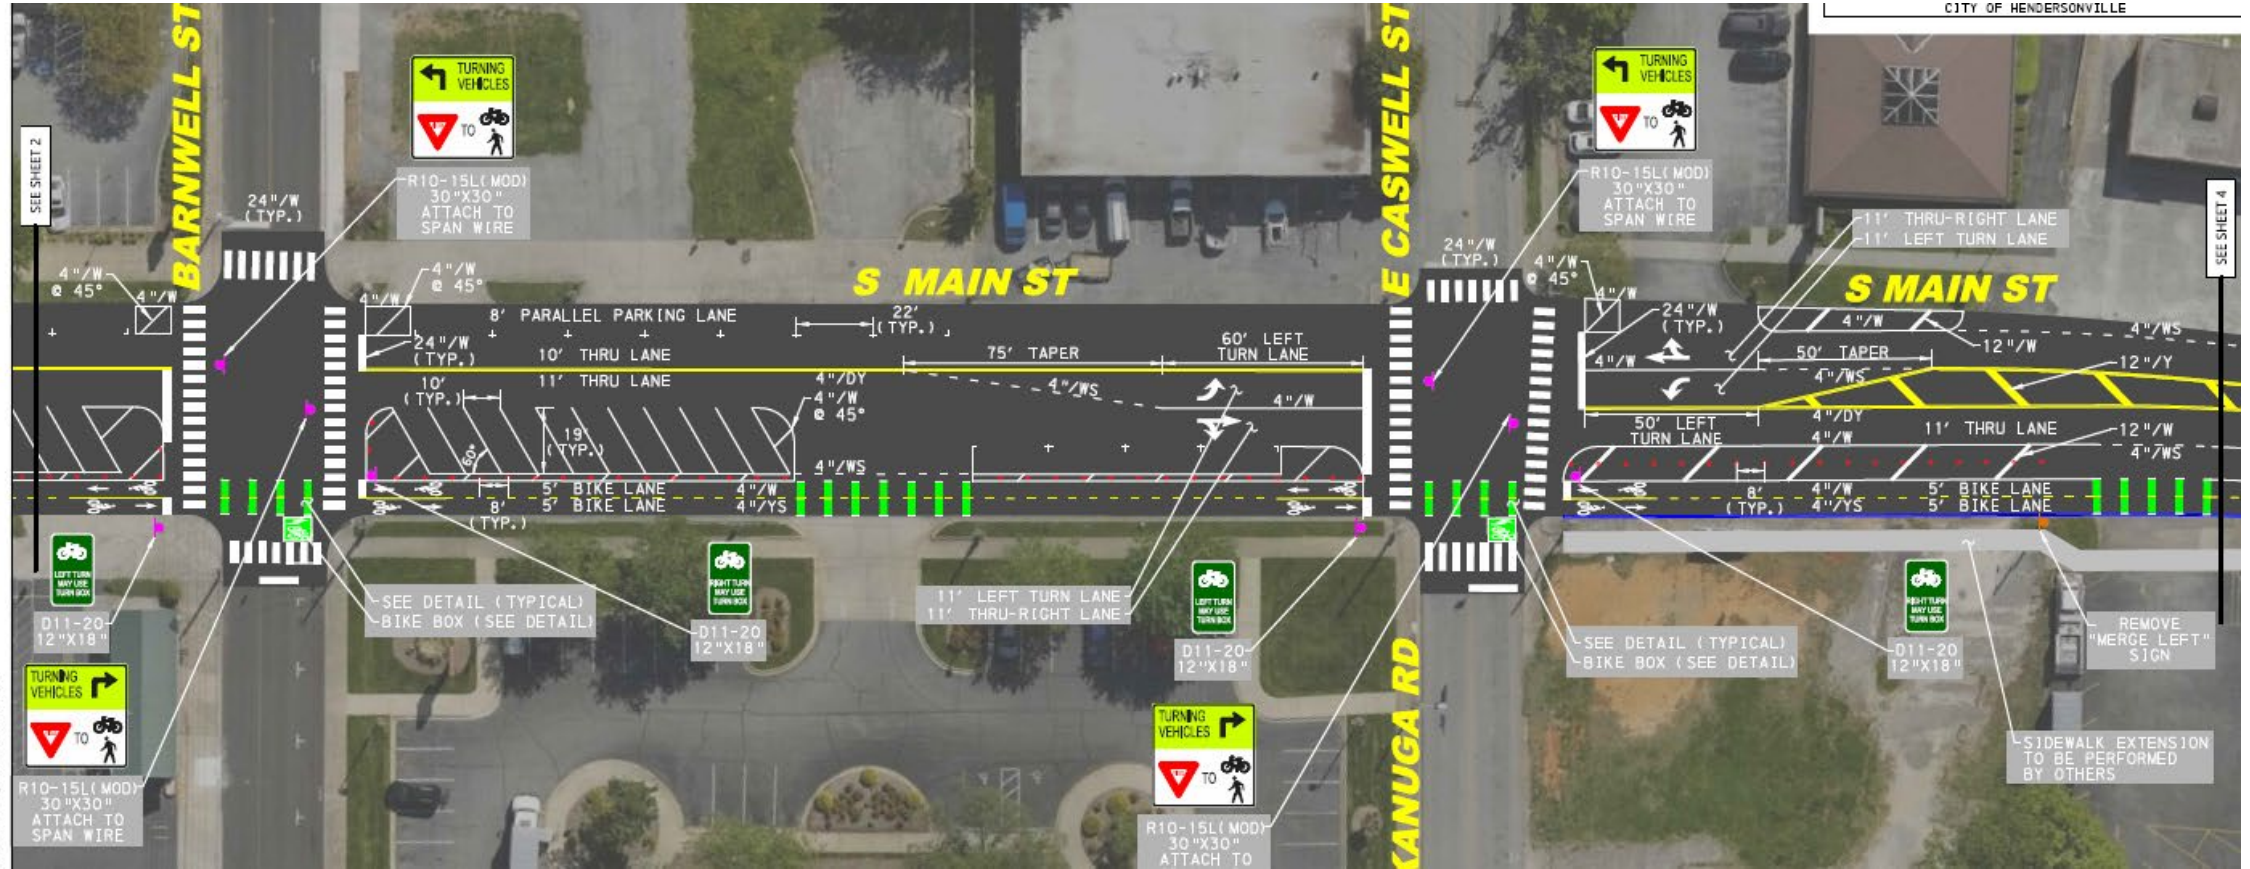

2025 1307 1/20/2025 11:00 AM 1/20/2025 11:00 AM

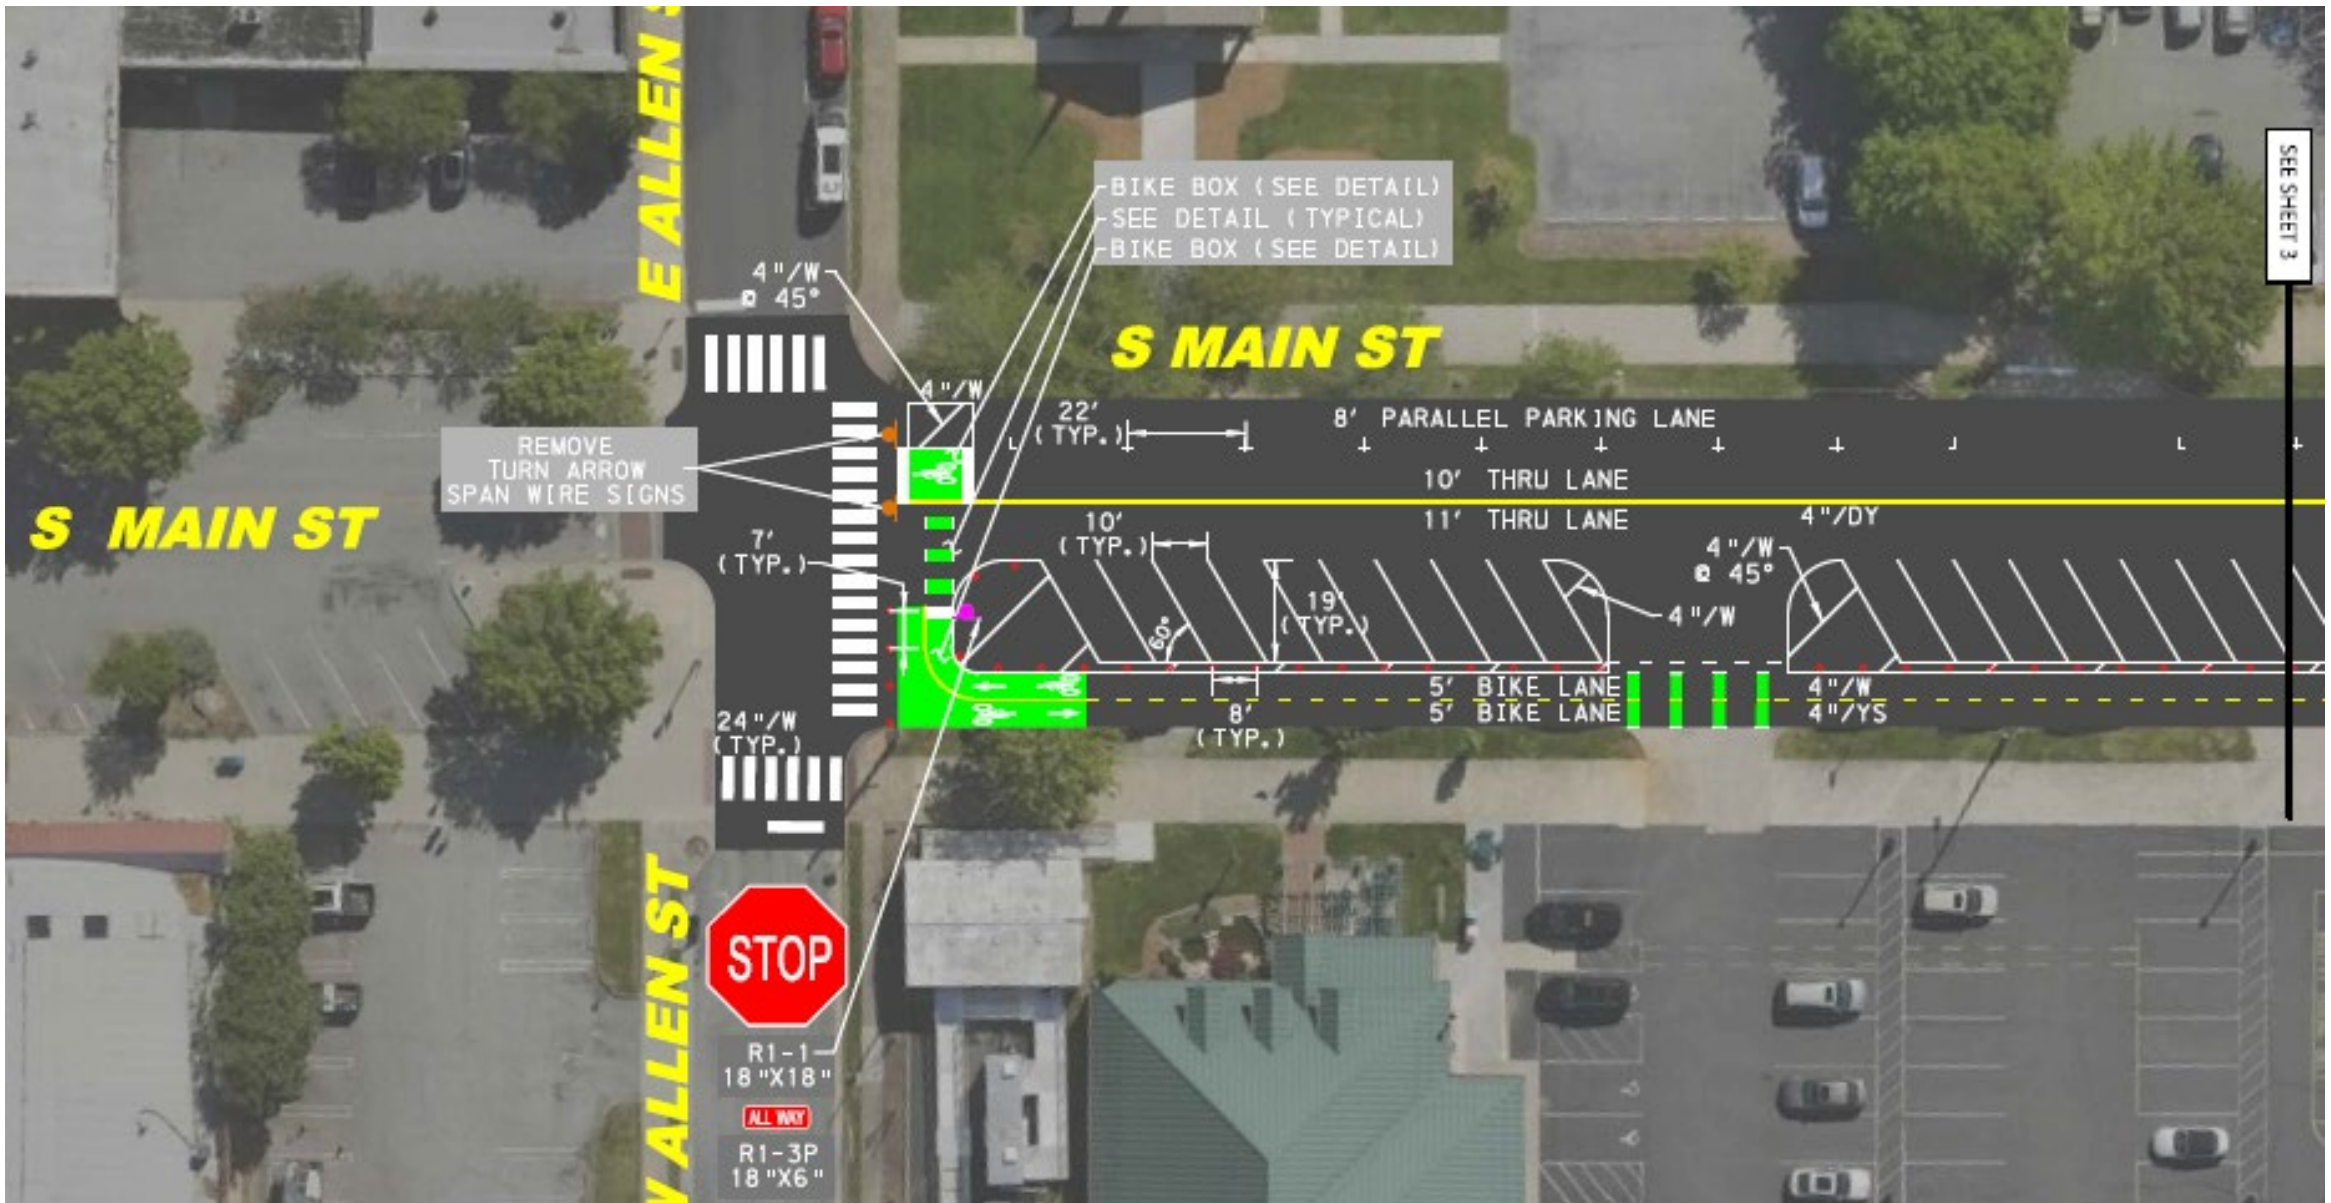

BIKE BOX (SEE DETAIL)
 SEE DETAIL (TYPICAL)
 BIKE BOX (SEE DETAIL)

REMOVE
 TURN ARROW
 SPAN WIRE SIGNS

SEE SHEET 3

S MAIN ST

S MAIN ST

W ALLEN ST



R1-1
 18 "X18 "
 ALL WAY
 R1-3P
 18 "X6 "

8' PARALLEL PARKING LANE

10' THRU LANE

11' THRU LANE

5' BIKE LANE

5' BIKE LANE

4" /W
 @ 45°

7' (TYP.)

24" /W (TYP.)

4" /W

22' (TYP.)

10' (TYP.)

8' (TYP.)

19' (TYP.)

60°

4" /DY

4" /W @ 45°

4" /W

4" /W

4" /YS

Questions?

