

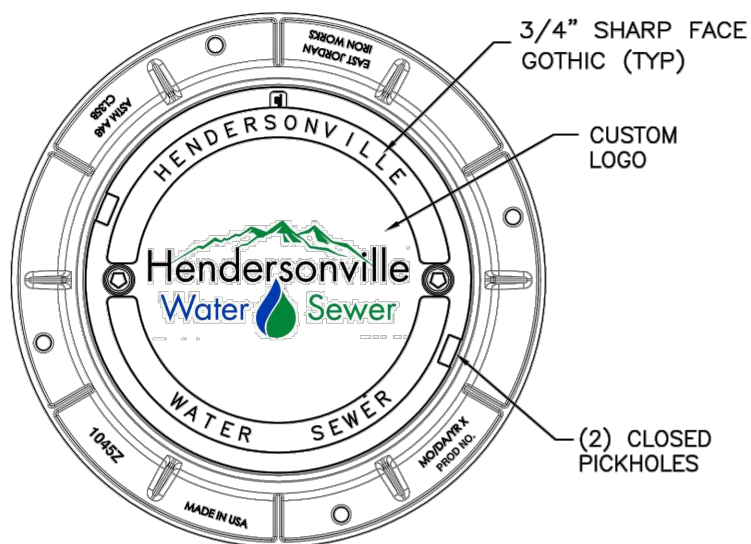


MANHOLE COVER

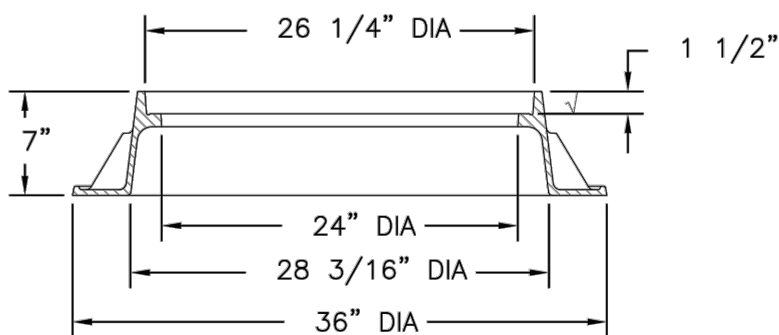

MANHOLE CASTING

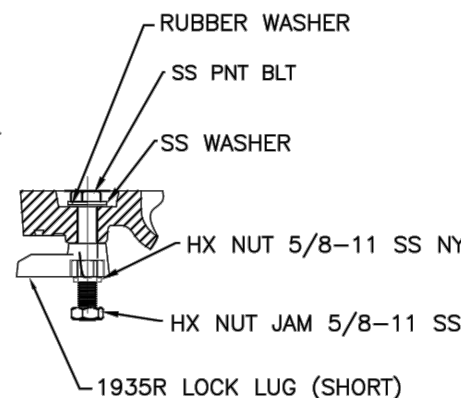

LOCKING ASSEMBLY

NOTE:
COVER SHALL BEAR THE WORDS:
"SANITARY SEWER"

DATE: 01/12/2019 SS-D DWG. NO. 12

SCALE: NOT TO SCALE

City of Hendersonville Engineering Department
305 Williams Street
Hendersonville, NC 28792
(828) 697-3000 (office)
www.cityofhendersonville.org

WATERTIGHT, LOCKING MANHOLE CASTING AND COVER

