
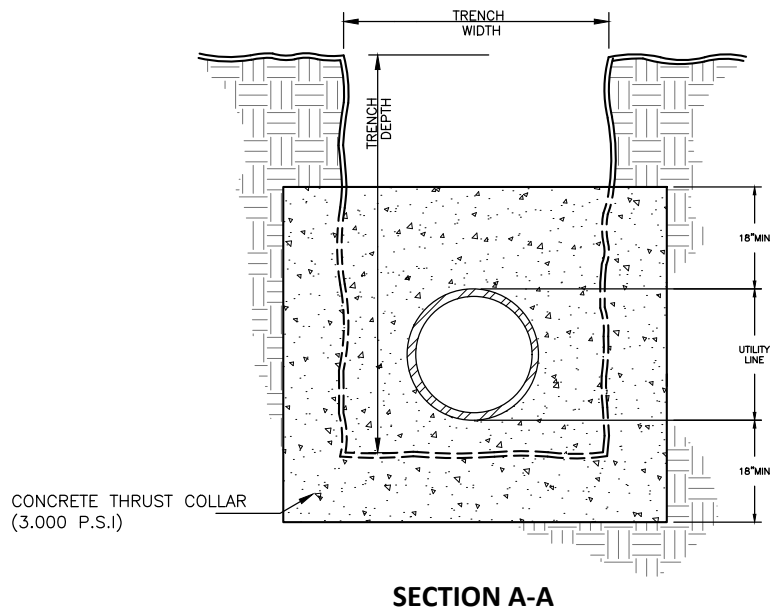


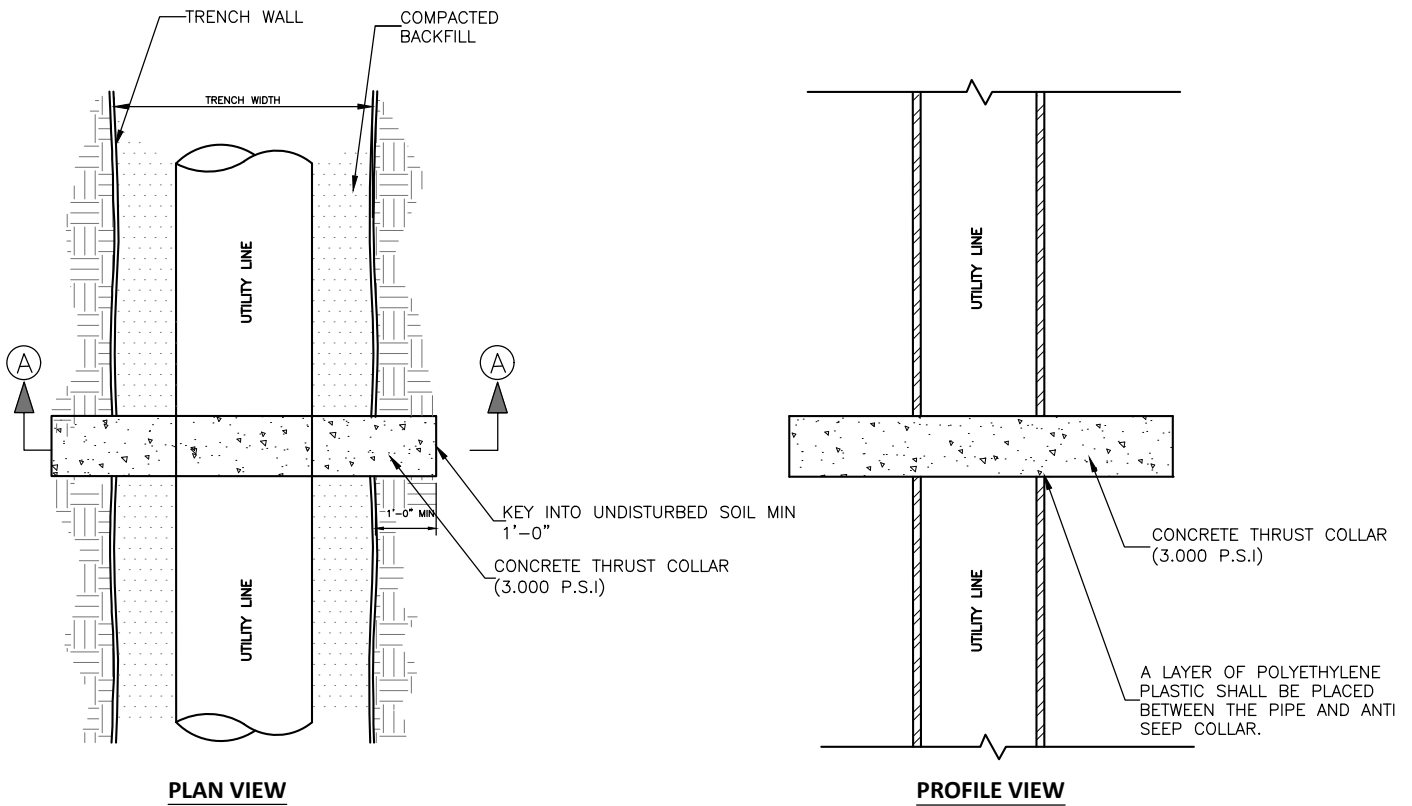

DATE: 07/14/2025

WD DWG. NO. 16

SCALE: NOT TO SCALE

City of Hendersonville Engineering Department
305 Williams Street
Hendersonville, NC 28792
(828) 697-3000 (office)

www.cityofhendersonville.org

ANTI - SEEP COLLAR

