



Vault Part Dimensions

METER SIZE	A	B	C	D*	E	F	G	H	H(I)	J	K	L
4"	10'-0"	6'-0"	4'-0"	1'-4 ⁵ / ₁₆ "	13"	9"	7 1/2"	14"	20"	6 1/2"	6 1/2"	8"
6"	10'-0"	6'-0"	4'-6"	1'-8 ¹ / ₈ "	16"	10 1/2"	9"	18"	24"	8"	8"	12"
8"	12'-0"	6'-0"	4'-8"	1'-11 ¹ / ₄ "	18"	11 1/2"	10"	20"	55 ³ / ₈ "	9"	9"	16"

* DIMENSIONS VARY SLIGHTLY DEPENDING ON MANUFACTURER.

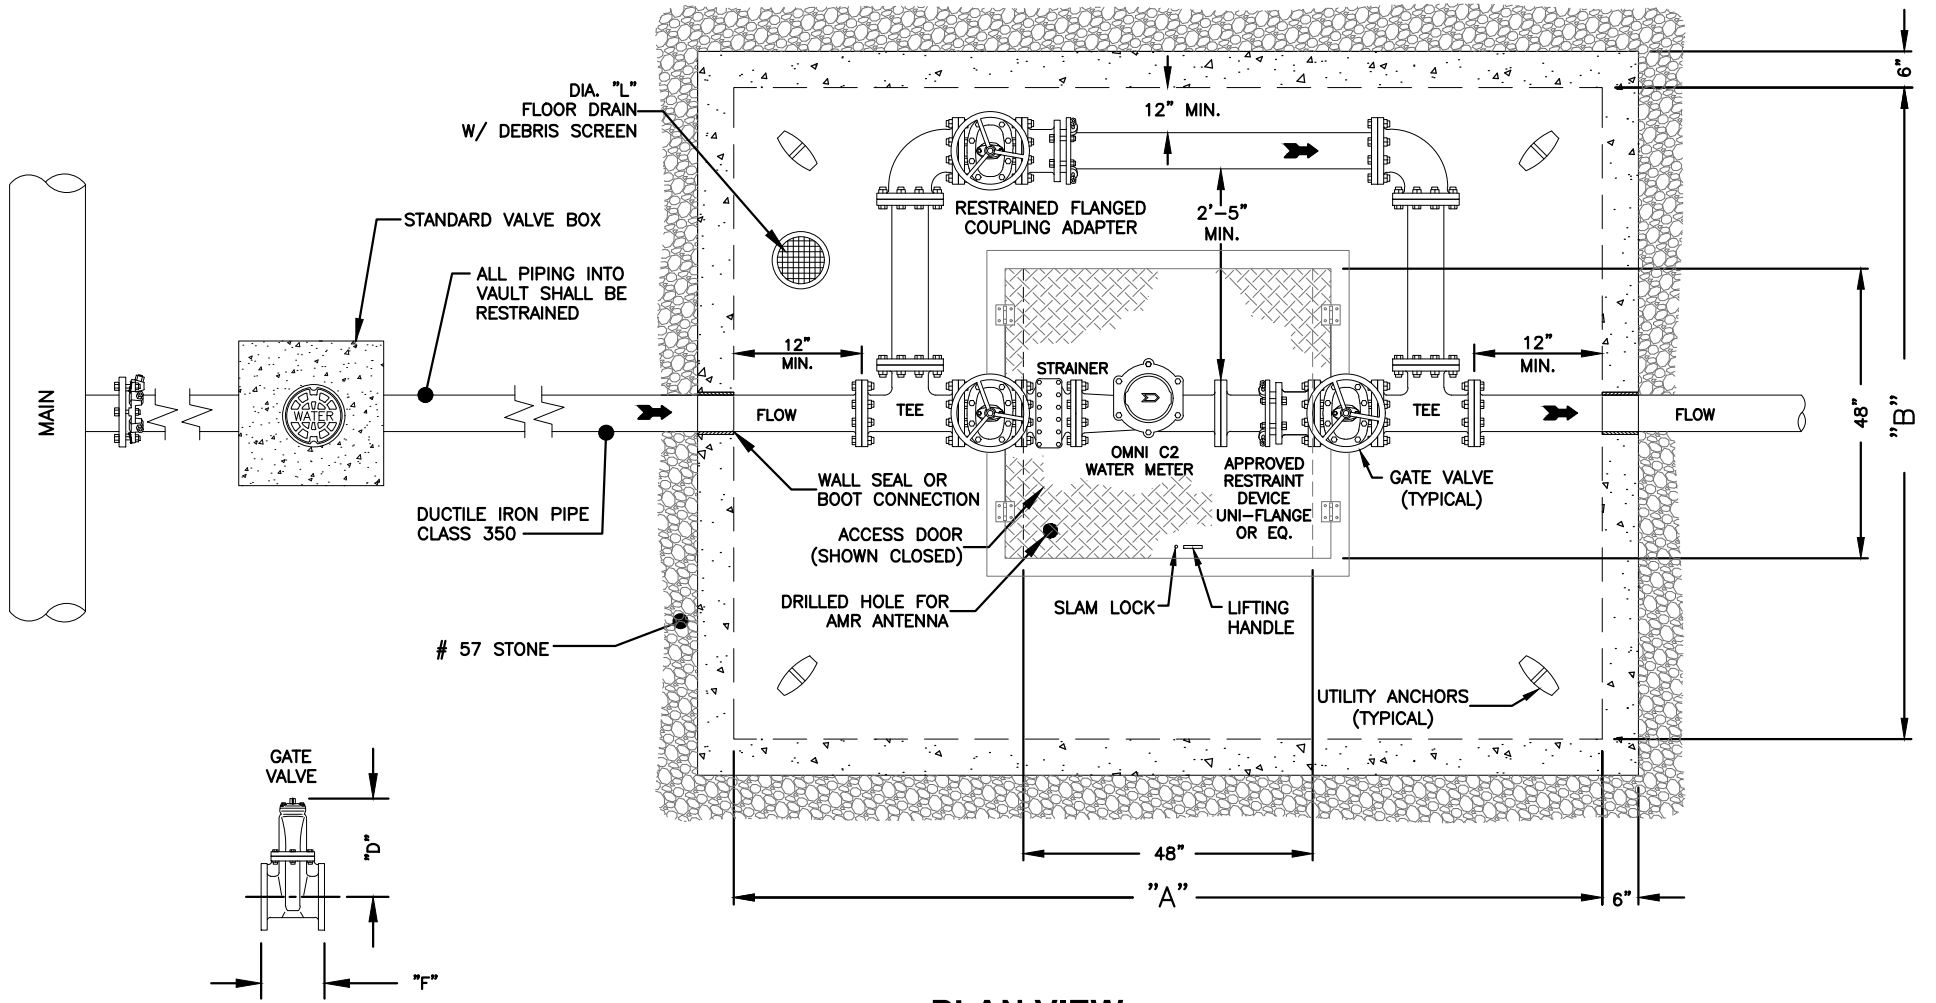

PLAN VIEW
NOT TO SCALE

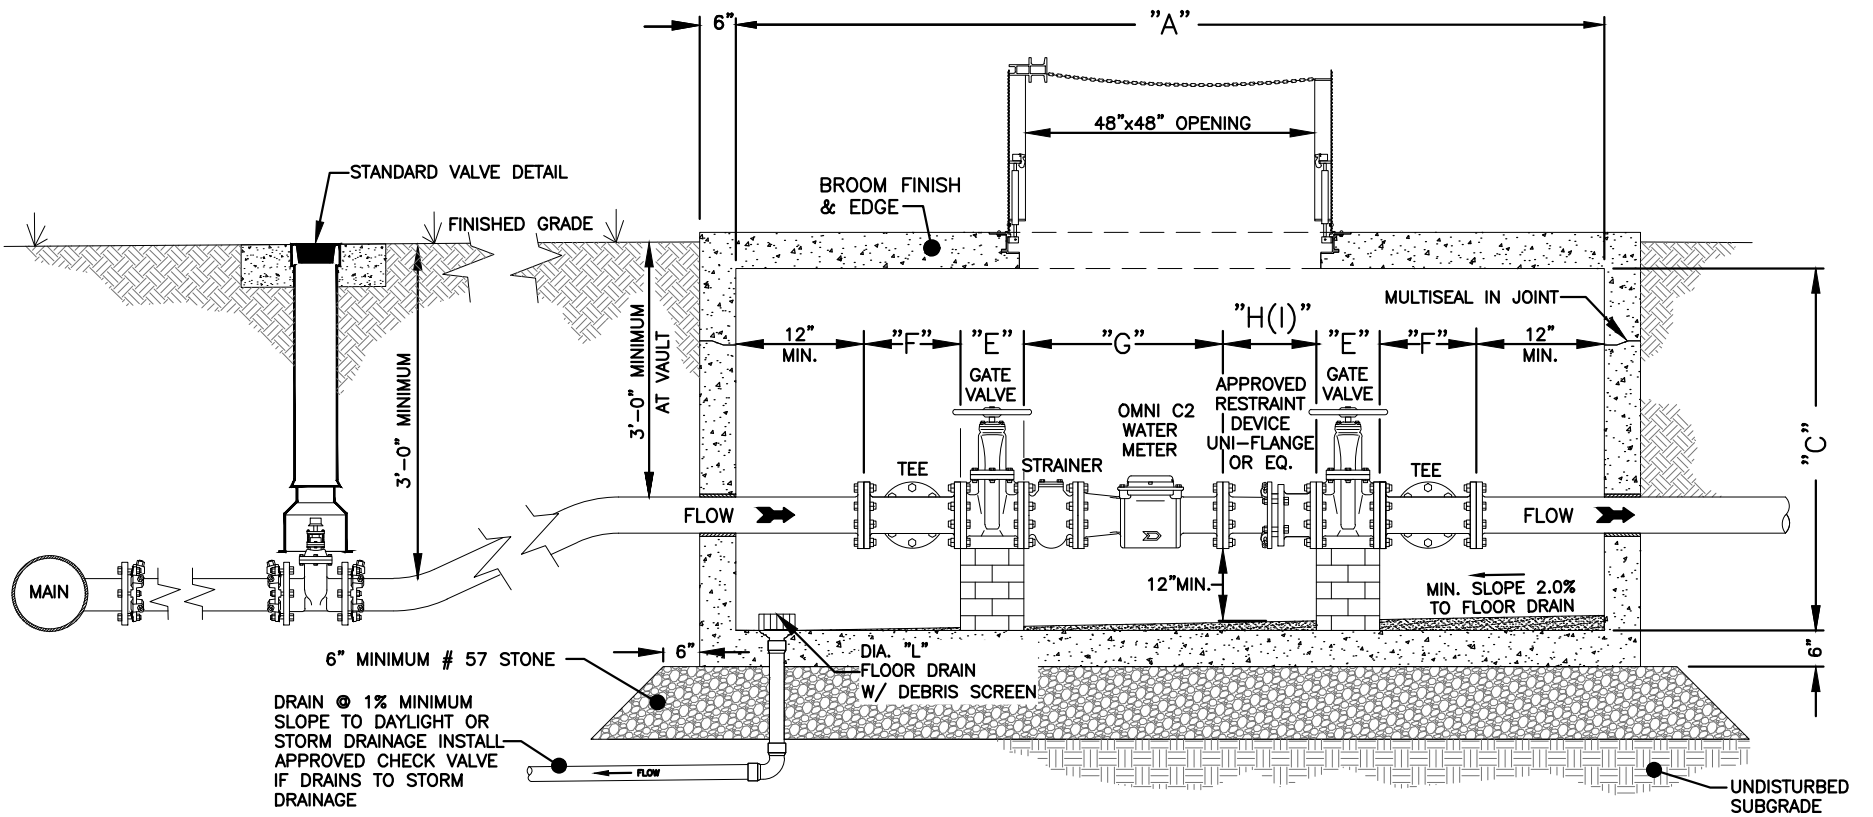

SECTION VIEW
NOT TO SCALE

NOTE:
VAULT DIMENSIONS WILL VARY SLIGHTLY
DEPENDING ON MANUFACTURER

DATE: 01/12/2019

WD DWG. NO. 18

SCALE: NOT TO SCALE

City of Hendersonville Engineering Department
305 Williams Street
Hendersonville, NC 28792
(828) 697-3000 (office)
www.cityofhendersonville.org

4" THRU 8" METER & VAULT

DETAIL

